



US Army Corps
of Engineers
Alaska District

Public Notice of Application for Permit

Regulatory Branch (1145b)
805 Frontage Road
Suite 200C
Kenai, Alaska 99611-7755

PUBLIC NOTICE DATE:	15 June 2005
EXPIRATION DATE:	15 July 2005
REFERENCE NUMBER:	POA-1983-221-R
WATERWAY NUMBER:	Kenai River 113

Interested parties are hereby notified that an application has been received for a Department of the Army permit for certain work in waters of the United States as described below and shown on the attached plan.

APPLICANT: City of Kenai, 210 Fidalgo Ave., Suite 200, Kenai, Alaska 99611-7794

LOCATION: NE¼ NE¼ NW¼ Section 9, T. 5 N., R. 11 W., Seward Meridian; latitude 60.5449° N., longitude 151.2216° W.

WORK: Dredge 780 cubic yards (cy) of silt and gravel from a 9,100 square foot area below Mean High Water (MHW), and discharge 175 cy of concrete planks, 340 cy of type II gravel, 60 cy of 1"-3" river rock, and 8.6 cy of timber in a 9,200 square foot area below High Tide Line (HTL) for the construction of two 16' x 226' concrete boat launch ramps in the Kenai River; construct a 8' x 220' wood-framed floating dock secured by six 12" diameter galvanized steel piles, each 34' apart.

The project would result in two new 16' x 226' boat launch ramps and an 8' x 220' floating dock, a total of four launch lanes and two floating docks at the City of Kenai public boat launch facility.

PURPOSE: To expand boat launching capability at the existing City of Kenai Public Boating Facility to improve recreational access to the Kenai River.

ADDITIONAL INFORMATION: Each proposed boat launch ramp would be constructed of 16' x 23" x 8" concrete planks over 12" of gravel fill, 8" of smooth river rock (1"-3" diameter), geotextile separation fabric and timber sills.

The dredged material would be temporarily stored at an on-site upland location, and permanently disposed of at an off-site upland location to be determined by the selected contractor.

All work below HTL and MHW would be undertaken only at low tide, when the area is de-watered.

The types of equipment used for the construction would range from small machinery, such as Bobcats, to large excavators and dozers. Loaders and end dump trucks would be used to load and haul material. Additional work proposed at the City of Kenai Public Boating Facility would include paving 14,600 sq. ft. of the current gravel parking and pullout area with asphalt, and 1,600 sq. ft. with concrete pavers.

MITIGATION: No specific mitigation measures to reduce impacts to the aquatic environment have been proposed by the applicant.

WATER QUALITY CERTIFICATION: A permit for the described work will not be issued until a certification or waiver of certification as required under Section 401 of the Clean Water Act (Public Law 95-217), has been received from the Alaska Department of Environmental Conservation.

COASTAL ZONE MANAGEMENT ACT CERTIFICATION: Section 307(c)(3) of the Coastal Zone, Management Act of 1972, as amended by 16 U.S.C. 1456(c)(3), requires the applicant to certify that the described activity affecting land or water uses in the Coastal Zone complies with the Alaska Coastal Management Program. A permit will not be issued until the Office of Project Management and Permitting, Department of Natural Resources has concurred with the applicant's certification.

PUBLIC HEARING: Any person may request, in writing, within the comment period specified in this notice, that a public hearing be held to consider this application. Requests for public hearings shall state, with particularity, reasons for holding a public hearing.

CULTURAL RESOURCES: The latest published version of the Alaska Heritage Resources Survey (AHRS) has been consulted for the presence or absence of historic properties, including those listed in or eligible for inclusion in the National Register of Historic Places. There are no listed or eligible properties in the vicinity of the worksite. A single property, designated KEN-00217, was identified approximately 0.5 mile north. However, this property is outside of the project area. No further action is required. Consultation of the AHRS constitutes the extent of cultural resource investigations by the District Engineer at this time, and he is otherwise unaware of the presence of such resources. This application is being coordinated with the State Historic Preservation Office (SHPO). Any comments SHPO may have concerning presently unknown archeological or historic data that may be lost or destroyed by work under the requested permit will be considered in our final assessment of the described work.

ENDANGERED SPECIES: The project area is not within the known or historic range of any listed threatened or endangered species, or any species currently proposed for listing. The project area is not in designated critical habitat for any threatened or endangered species, or any proposed critical habitat. Consequently, we have preliminarily determined that the described activity would not affect threatened or endangered species, or their designated critical habitat under the Endangered Species Act of 1973 (87 Stat. 844). This application is being coordinated with the U.S. Fish and Wildlife Service and the National Marine Fisheries Service. Any comments they may have concerning endangered or threatened wildlife or plants or their critical habitat will be considered in our final assessment of the described work.

ESSENTIAL FISH HABITAT: The proposed work is being evaluated for possible effects to Essential Fish Habitat (EFH) pursuant to the Magnuson Stevens Fishery Conservation and Management Act of 1996 (MSFCMA), 16 U.S.C. et seq and associated federal regulations found at 50 CFR 600 Subpart K. The Alaska District includes areas of EFH as Fishery Management Plans. We have reviewed the January 20, 1999, North Pacific Fishery Management Council's Environmental Assessment to locate EFH area as identified by the National Marine Fisheries Service (NMFS). The project would occur in and adjacent to EFH for the following species: Pacific cod (*Gadus macrocephalus*), Sculpin (*Cottidae* ssp.), walleye pollock (*Theragra calcogramma*)

(juvenile and adult), Chinook salmon (*Oncorhynchus tshawytscha*), coho salmon (*O. kisutch*), sockeye salmon (*O. nerka*), pink salmon (*O. gorbuscha*), and chum salmon (*O. keta*). We have preliminarily determined that the described activity within the proposed area would not adversely affect EFH, including anadromous fish and federally managed fishery resources.

SPECIAL AREA DESIGNATION: None.

EVALUATION: The decision whether to issue a permit will be based on an evaluation of the probable impacts including cumulative impacts of the proposed activity and its intended use on the public interest. Evaluation of the probable impacts, which the proposed activity may have on the public interest, requires a careful weighing of all the factors that become relevant in each particular case. The benefits, which reasonably may be expected to accrue from the proposal, must be balanced against its reasonably foreseeable detriments. The decision whether to authorize a proposal, and if so, the conditions under which it will be allowed to occur, are therefore determined by the outcome of the general balancing process. That decision should reflect the national concern for both protection and utilization of important resources. All factors, which may be relevant to the proposal, must be considered including the cumulative effects thereof. Among those are conservation, economics, aesthetics, general environmental concerns, wetlands, cultural values, fish and wildlife values, flood hazards, floodplain values, land use, navigation, shore erosion and accretion, recreation, water supply and conservation, water quality, energy needs, safety, food and fiber production, mineral needs, considerations of property ownership, and, in general, the needs and welfare of the people. For activities involving 404 discharges, a permit will be denied if the discharge that would be authorized by such permit would not comply with the Environmental Protection Agency's 404(b)(1) guidelines. Subject to the preceding sentence and any other applicable guidelines or criteria (see Sections 320.2 and 320.3), a permit will be granted unless the District Engineer determines that it would be contrary to the public interest.

The Corps of Engineers is soliciting comments from the public; Federal, State, and local agencies and officials; Indian Tribes; and other interested parties in order to consider and evaluate the impacts of this proposed activity. Any comments received will be considered by the Corps of Engineers to determine whether to issue, modify, condition or deny a permit for this proposal. To make this decision, comments are used to assess impacts on endangered species, historic properties, water quality, general environmental effects, and the other public interest factors listed above. Comments are used in the preparation of an Environmental Assessment and/or an Environmental Impact Statement pursuant to the National Environmental Policy Act. Comments are also used to determine the need for a public hearing and to determine the overall public interest of the proposed activity.

Comments on the described work, with the reference number, should reach this office no later than the expiration date of this Public Notice to become part of the record and be considered in the decision. Please contact Ms. Robin Leighty at (907) 283-3519 if further information is desired concerning this notice.

AUTHORITY: This permit will be issued or denied under the following authorities:


(X) Perform work in or affecting navigable waters of the United States - Section 10 Rivers and Harbors Act 1899 (33 U.S.C. 403).

(X) Discharge dredged or fill material into waters of the United States - Section 404 Clean Water Act (33 U.S.C. 1344). Therefore, our public interest review will consider the guidelines set forth under Section 404(b) of the Clean Water Act (40 CFR 230).

A plan, Notice of Application for Certification of Consistency with the Alaska Coastal Management Program, and Notice of Application for State Water Quality Certification are attached to this Public Notice.

District Engineer
U.S. Army, Corps of Engineers

Attachments

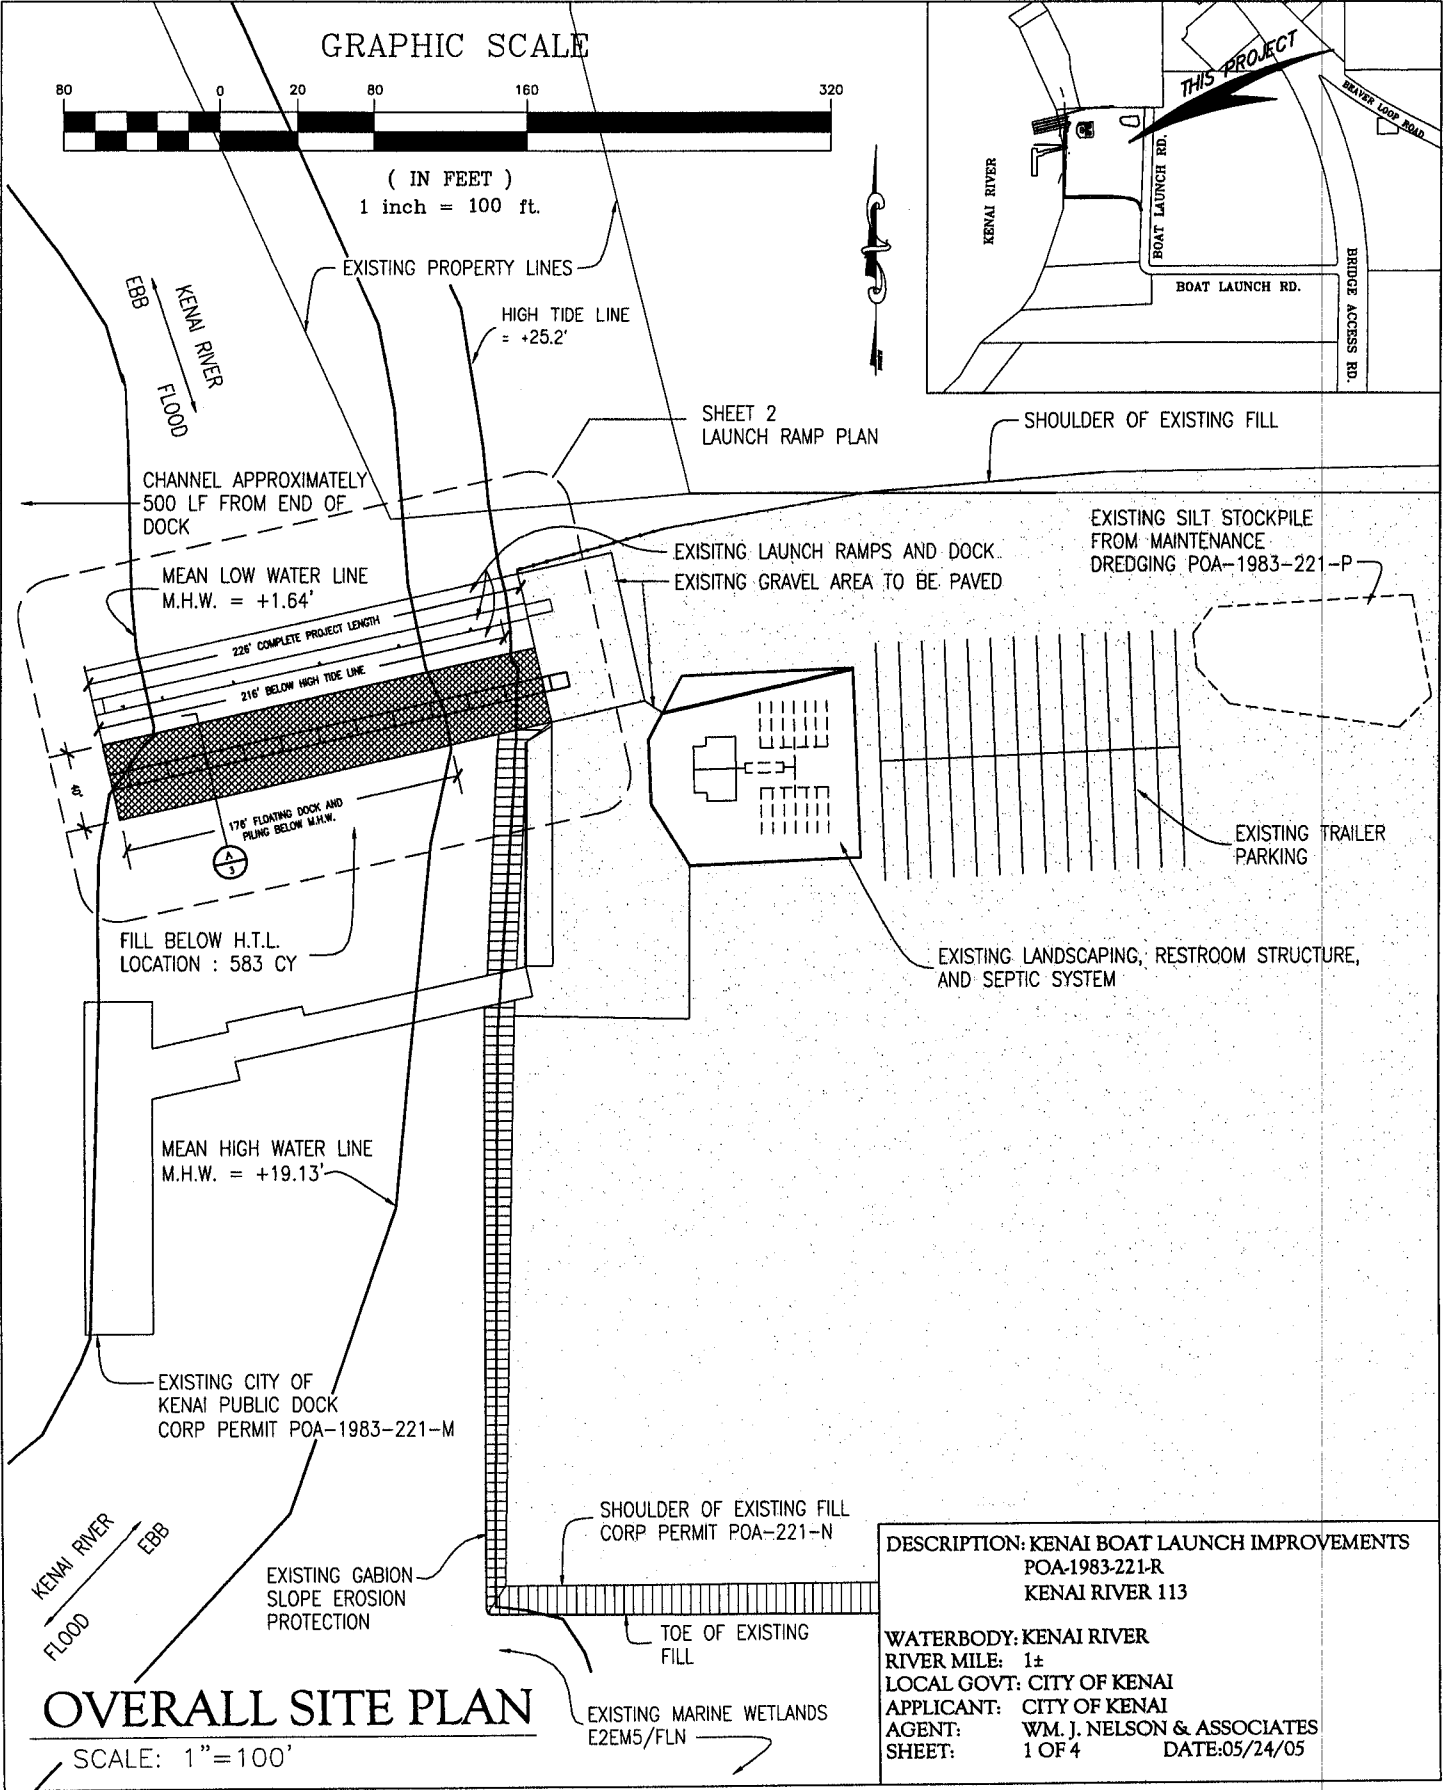

TIDAL INFORMATION


EXTREME WATER LEVEL (E.W.L.)	28.5 FT (ESTIMATED)
HIGH TIDE LINE (H.T.L.)	25.20 FT
MEAN HIGHER HIGH WATER (M.H.H.W.)	19.86 FT
MEAN HIGH WATER (M.H.W.)	19.13 FT
MEAN TIDE LEVEL (M.T.L.)	10.38 FT
MEAN SEA LEVEL (M.S.L.)	10.35 FT
MEAN LOW WATER (M.L.W.)	1.64 FT
MEAN LOWER LOW WATER (M.L.L.W.)	0.00 FT
EXTREME LOWEST WATER (E.L.W.)	-6.00 FT

REFERENCE DATUM IS TAKEN AT THE PLANE OF MEAN LOWER LOW WATER.

GRAPHIC SCALE



(IN FEET)
1 inch = 40 ft.

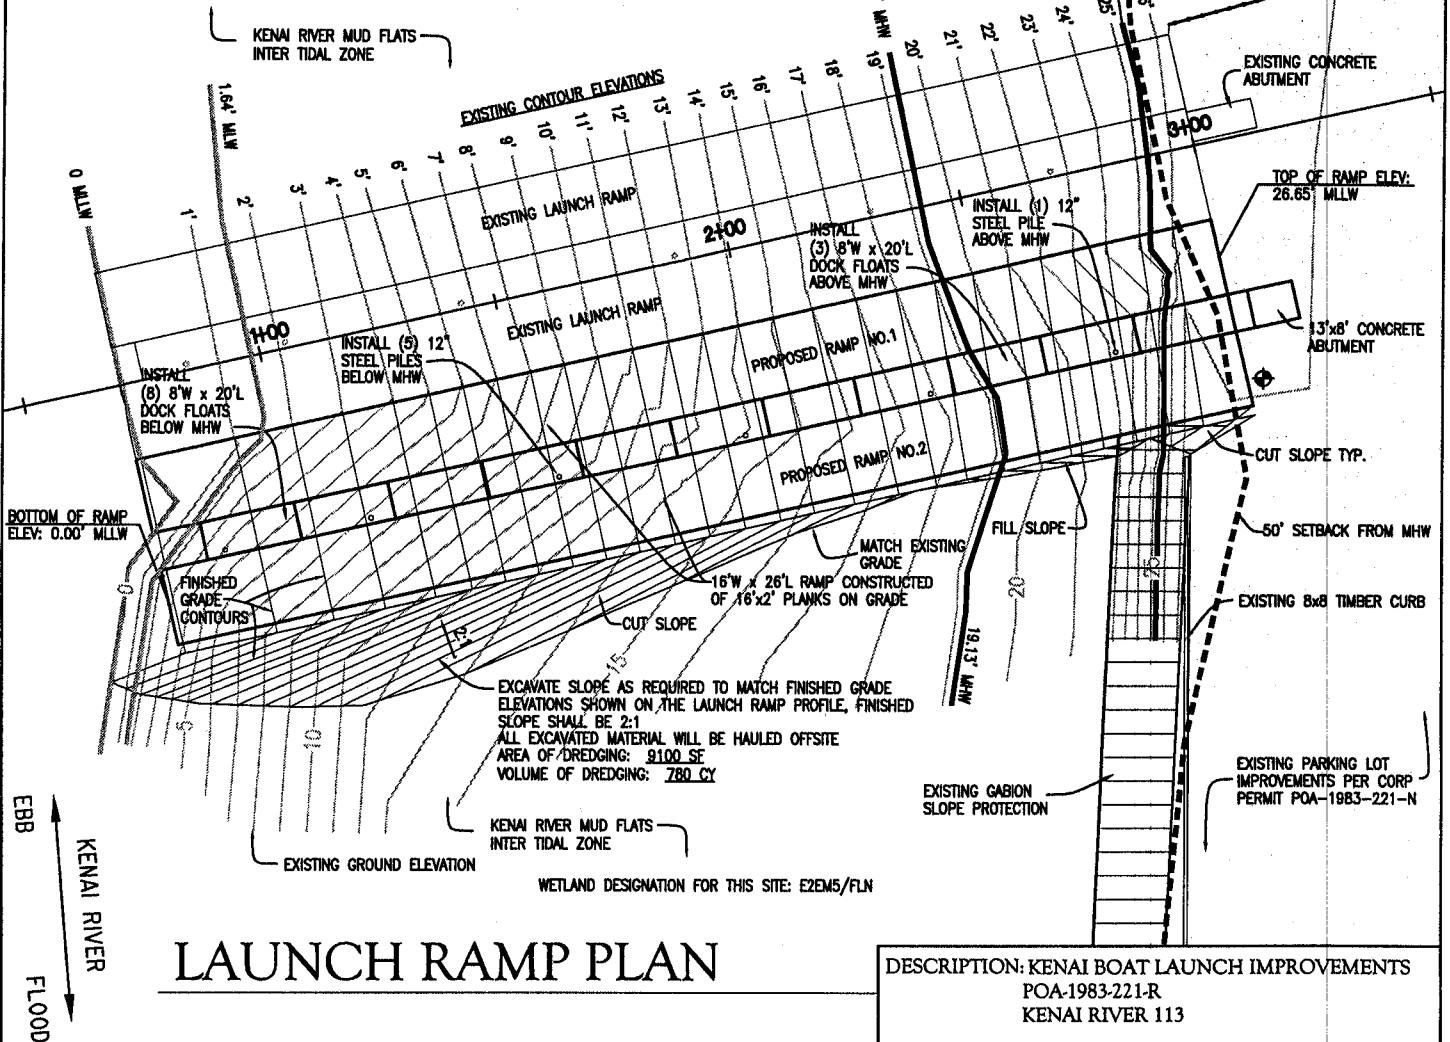


LAUNCH RAMP PLAN

DESCRIPTION: KENAI BOAT LAUNCH IMPROVEMENTS
POA-1983-221-R
KENAI RIVER 113

WATERBODY: KENAI RIVER
RIVER MILE: 1±
LOCAL GOVT: CITY OF KENAI
APPLICANT: CITY OF KENAI
AGENT: WM. J. NELSON & ASSOCIATES
SHEET: 2 OF 4 DATE: 05/24/05

EXISTING CITY OF
KENAI PUBLIC DOCK

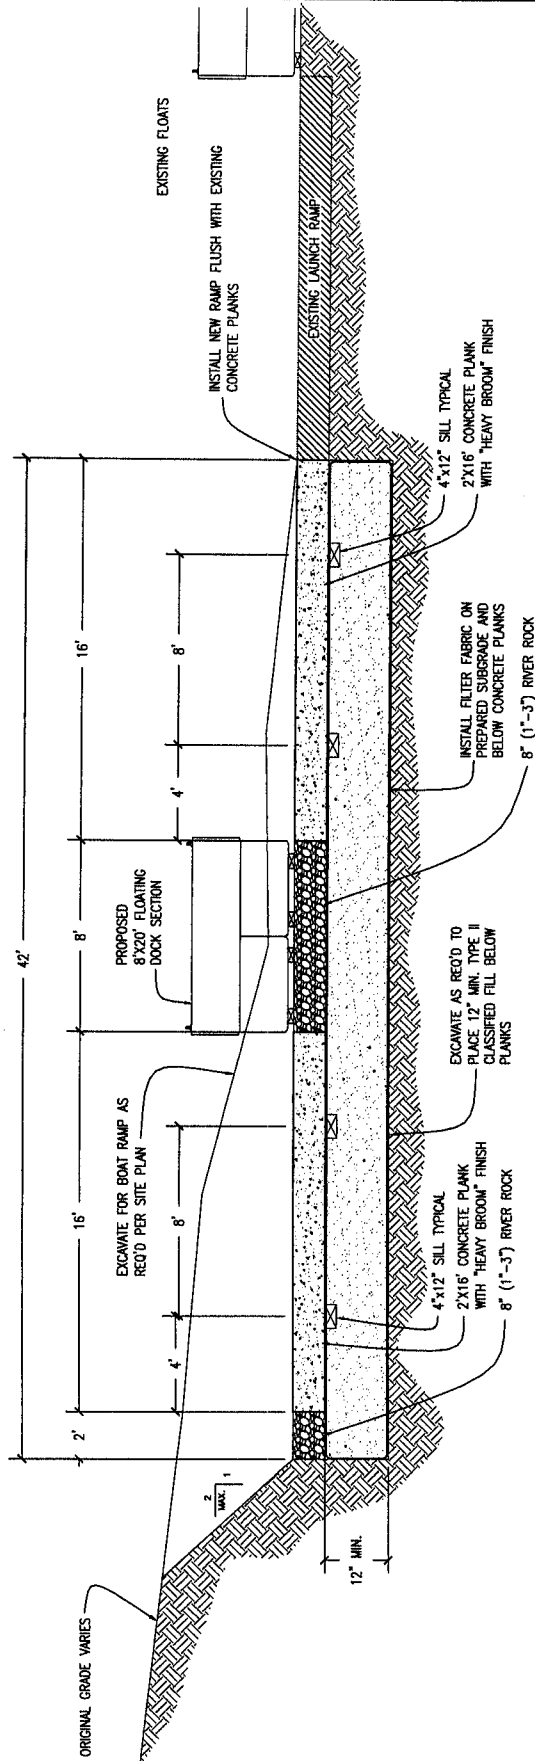

TYPICAL RAMP SECTION


SCALE: 1"=3'


CONCRETE NOTES:

1. CONCRETE SHALL HAVE A MINIMUM COMPRESSIVE STRENGTH (F_c) OF 5,000 P.S.I.
2. REINFORCING BARS SHALL HAVE A YIELD STRENGTH (F_y) OF 60,000 P.S.I.
3. CLEAR COVER OF CONCRETE OVER REINFORCING BAR SHALL BE NO LESS THAN 1 1/2 INCH.
4. HOT DIP GALVANIZE CONNECTING BARS AFTER FABRICATION.

DESCRIPTION: KENAI BOAT LAUNCH IMPROVEMENTS
POA-1983-221-R
KENAI RIVER 113

WATERBODY: KENAI RIVER
RIVER MILE: 1±
LOCAL GOVT: CITY OF KENAI
APPLICANT: CITY OF KENAI
AGENT: WM. J. NELSON & ASSOCIATES
SHEET: 3 OF 4 DATE: 05/24/05

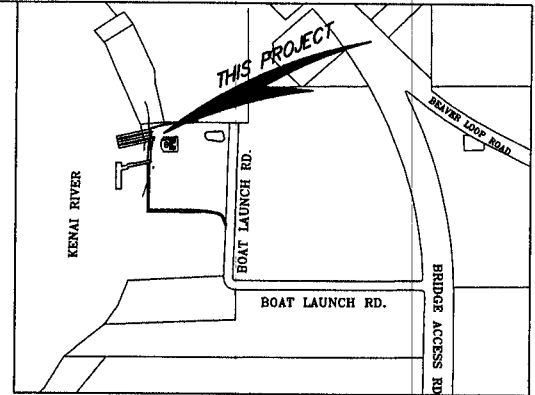

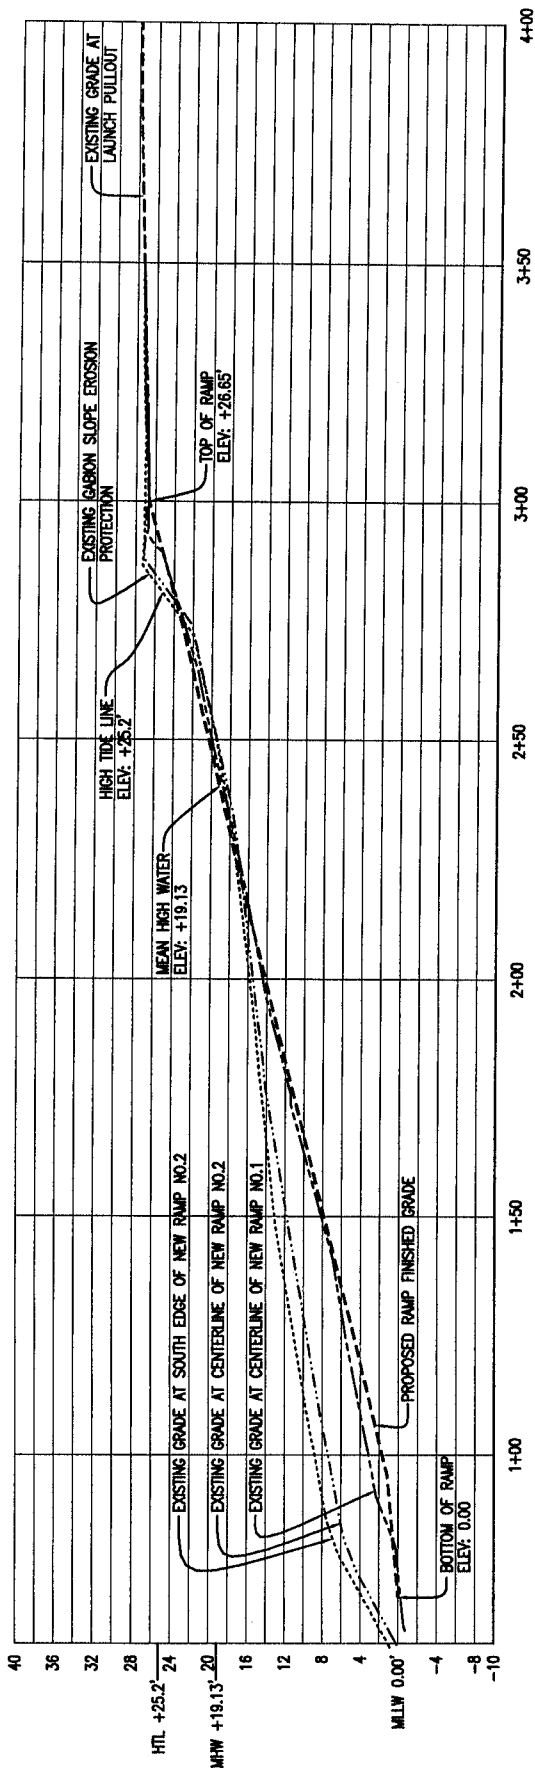


PROFILE

SCALE: VERTICAL 1"=20'
HORIZONTAL 1"=40'

FILL QUANTITIES BELOW HTL:	
MATERIAL	QUANTITY IN CUBIC YARDS (CY)
(176) 16'x2'x8" CONCRETE PLANKS	~ 175 CY
TYPE II GRAVEL FILL	~ 340 CY
1'-3" RIVER ROCK FILL	~ 80 CY
4x12 TIMBER SILLS (176 FEET)	~ 8.6 CY
TOTAL FILL VOLUME	~ 583.6 CY

DESCRIPTION: KENAI BOAT LAUNCH IMPROVEMENTS
POA-1983-221-R
KENAI RIVER 113

WATERBODY: KENAI RIVER
RIVER MILE: 1±
LOCAL GOVT: CITY OF KENAI
APPLICANT: CITY OF KENAI
AGENT: WM. J. NELSON & ASSOCIATES
SHEET: 4 OF 4 DATE: 05/24/05

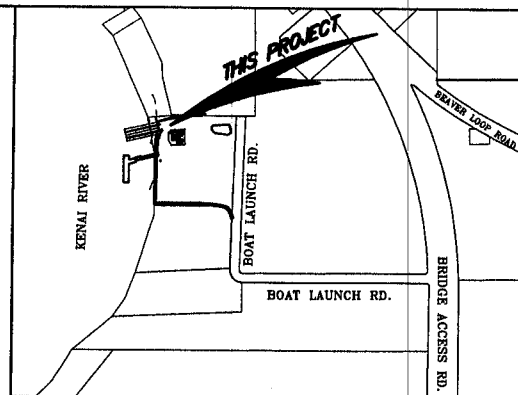

STATE OF ALASKA

OFFICE OF THE GOVERNOR

DEPT. OF ENVIRONMENTAL CONSERVATION

DIVISION OF WATER

401 Certification Program

Non-Point Source Water Pollution Control Program

**NOTICE OF APPLICATION
FOR
STATE WATER QUALITY CERTIFICATION**

Any applicant for a federal license or permit to conduct an activity that might result in a discharge into navigable waters, in accordance with Section 401 of the Clean Water Act of 1977 (PL95-217), also must apply for and obtain certification from the Alaska Department of Environmental Conservation that the discharge will comply with the Clean Water Act, the Alaska Water Quality Standards, and other applicable State laws. By agreement between the U.S. Army Corps of Engineers and the Department of Environmental Conservation, application for a Department of the Army permit to discharge dredged or fill material into navigable waters under Section 404 of the Clean Water Act also may serve as application for State Water Quality Certification.

Notice is hereby given that the application for a Department of the Army Permit described in the Corps of Engineers' Public Notice No. POA-1983-221-R, Kenai River, serves as application for State Water Quality Certification from the Department of Environmental Conservation.

After reviewing the application, the Department may certify that there is reasonable assurance that the activity, and any discharge that might result, will comply with the Clean Water Act, the Alaska Water Quality Standards, and other applicable State laws. The Department also may deny or waive certification.

Any person desiring to comment on the project with respect to Water Quality Certification may submit written comments within 30 days of the date of the Corps of Engineer's Public Notice to:

Department of Environmental Conservation
WQM/401 Certification
555 Cordova Street
Anchorage, Alaska 99501-2617
Telephone: (907) 269-7564
FAX: (907) 269-7508

STATE OF ALASKA

OFFICE OF THE GOVERNOR

DEPARTMENT OF NATURAL RESOURCES
OFFICE OF PROJECT MANAGEMENT AND PERMITTING

ALASKA COASTAL ZONE MANAGEMENT
550 WEST 7TH AVENUE, SUITE 1660
ANCHORAGE, ALASKA 99501-3568

NOTICE OF APPLICATION
FOR
CERTIFICATION OF CONSISTENCY WITH THE
ALASKA COASTAL MANAGEMENT PROGRAM

Notice is hereby given that a request is being filed with the Office of Project Management and Permitting for a consistency determination, as provided in Section 307(c)(3) of the Coastal Zone Management Act of 1972, as amended [16 U.S.C. 1456(c)(3)], that the project described in the Corps of Engineers Public Notice No. **POA-1983-221-R, Kenai River**, will comply with the Alaska Coastal Management Program and that the project will be conducted in a manner consistent with that program.

The Office of Project Management and Permitting requests your comments, particularly on the proposed project's consistency with the affected local coastal district management program. For more information on the consistency review contact OPMP at (907) 269-7470 or (907) 465-3562, or visit the ACMP web site at <http://www.gov.state.ak.us/gdc/Projects/projects.html>.